


ROAD 50' ( SIDE 2 )

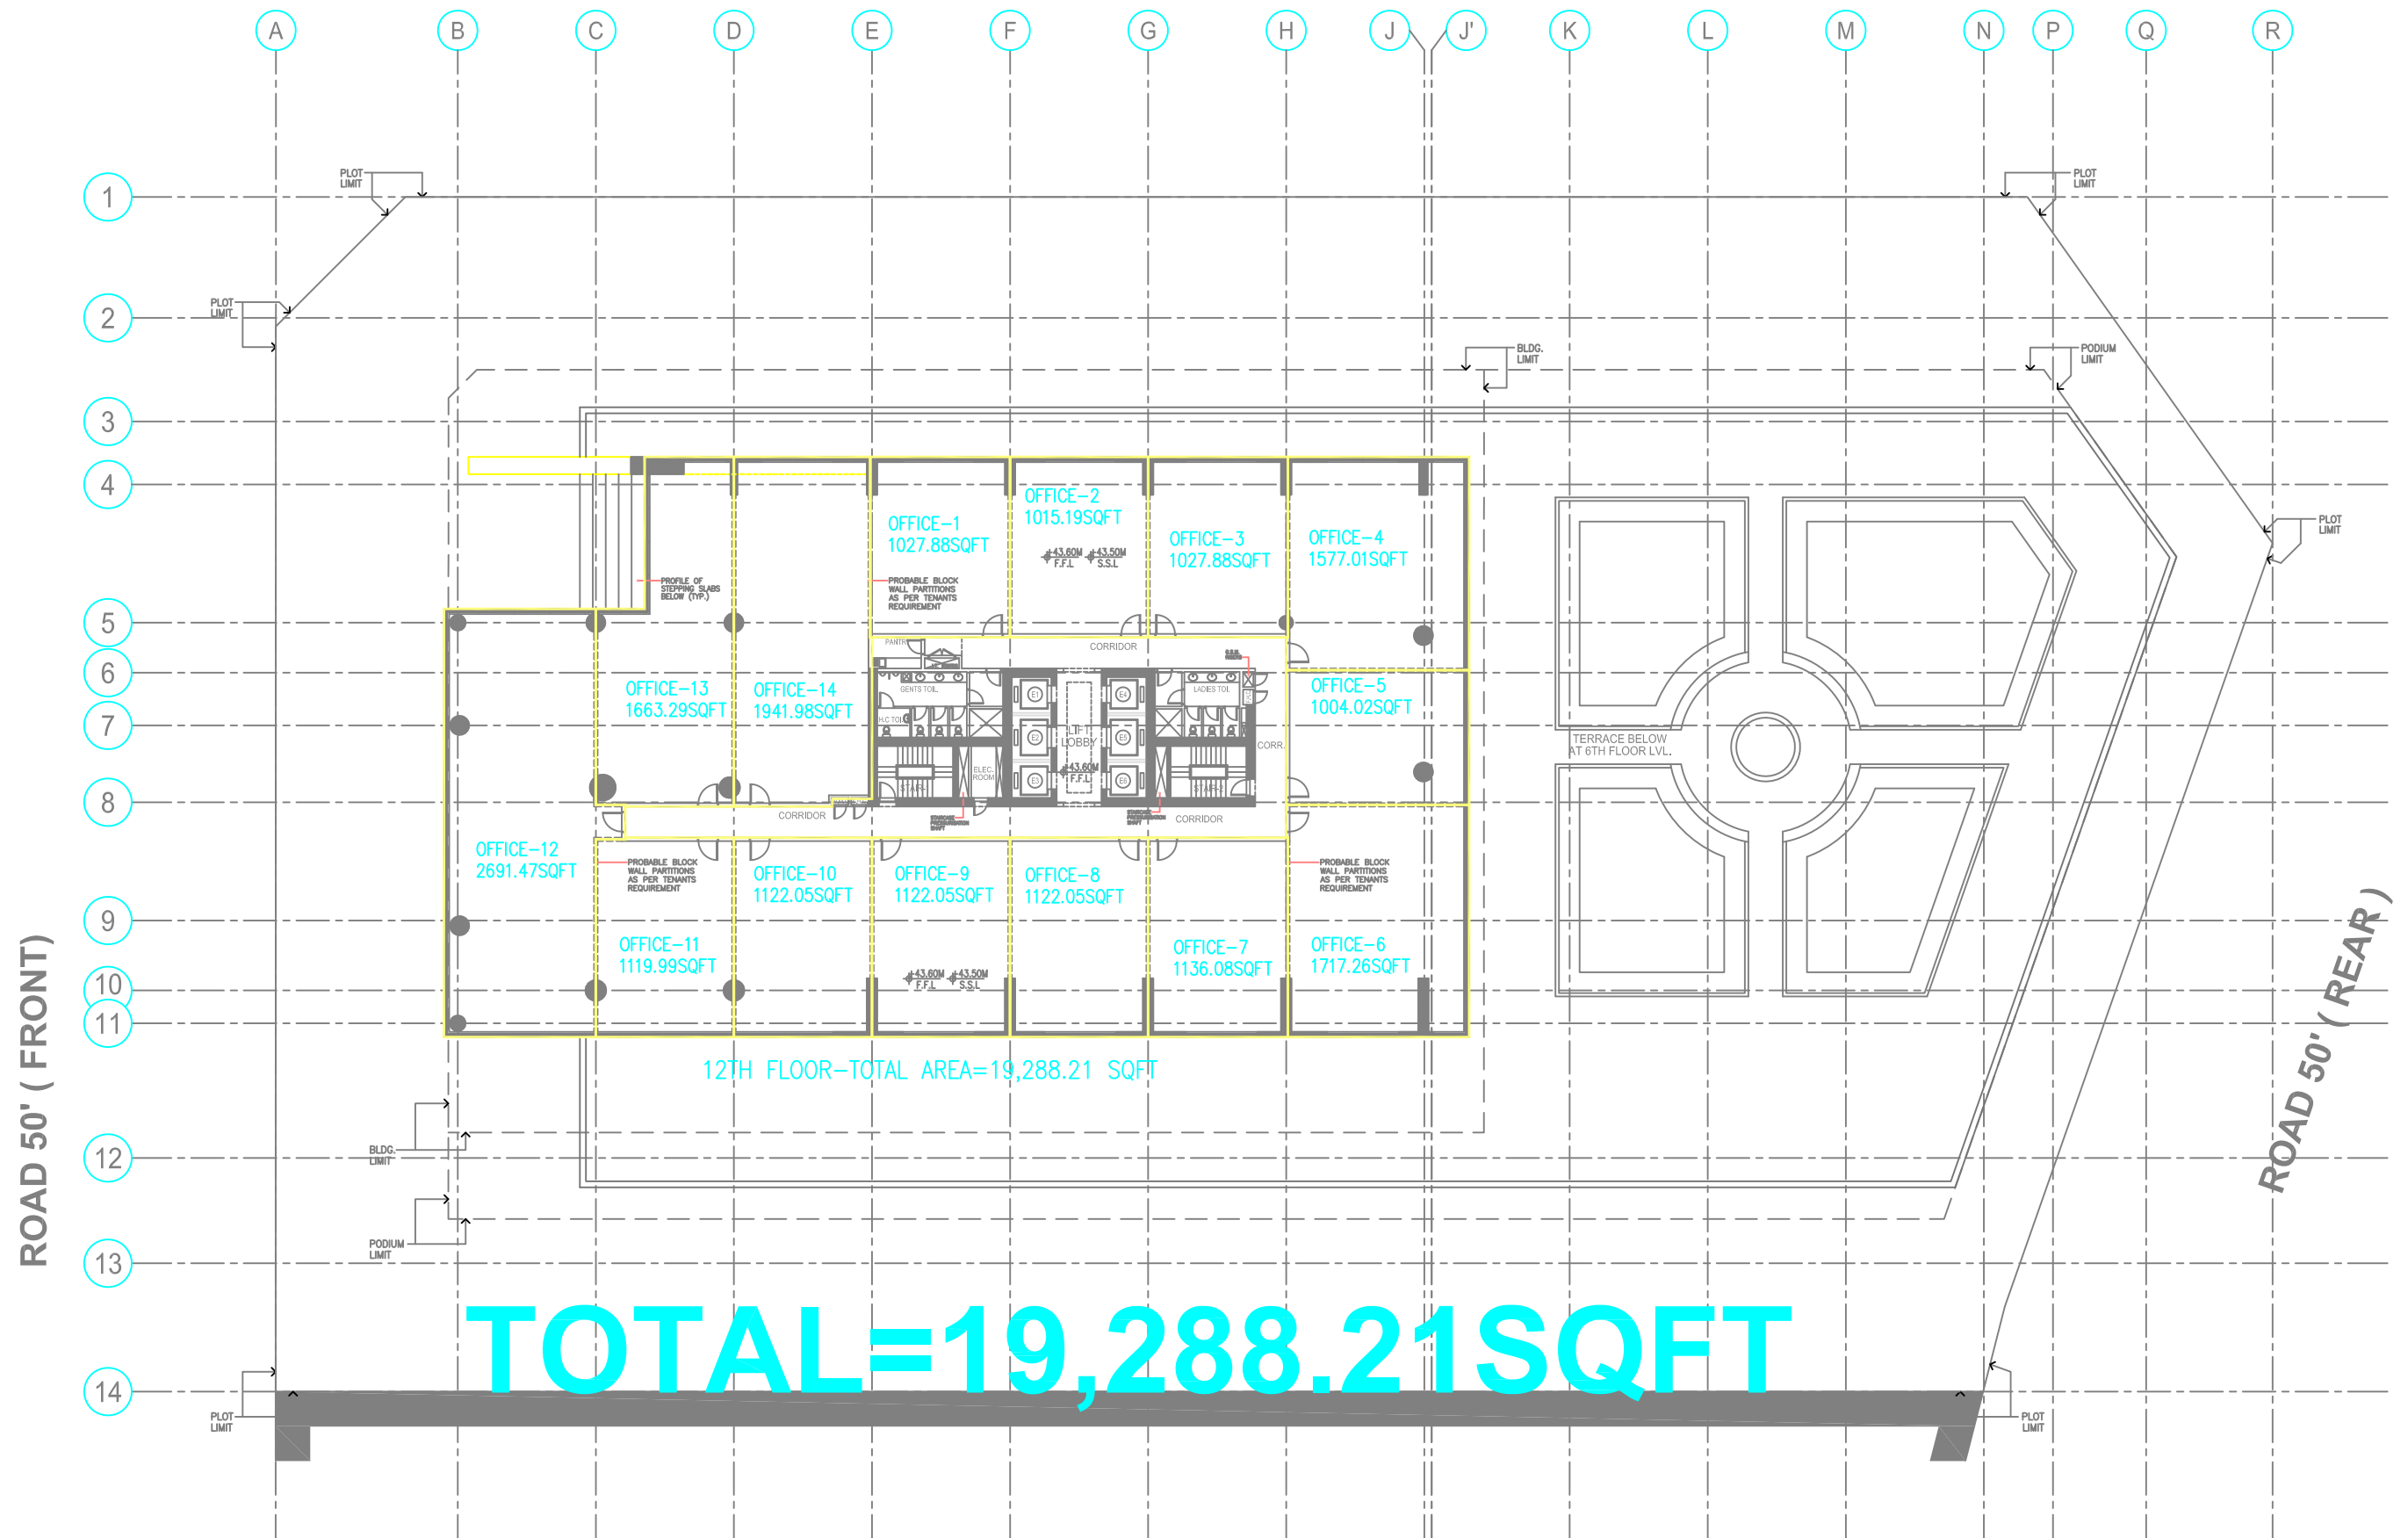

ROAD 50' ( FRONT )

ROAD 50' ( REAR )

ADJACENT PLOT ( SIDE 1 )