


ROAD 50' ( SIDE 2 )

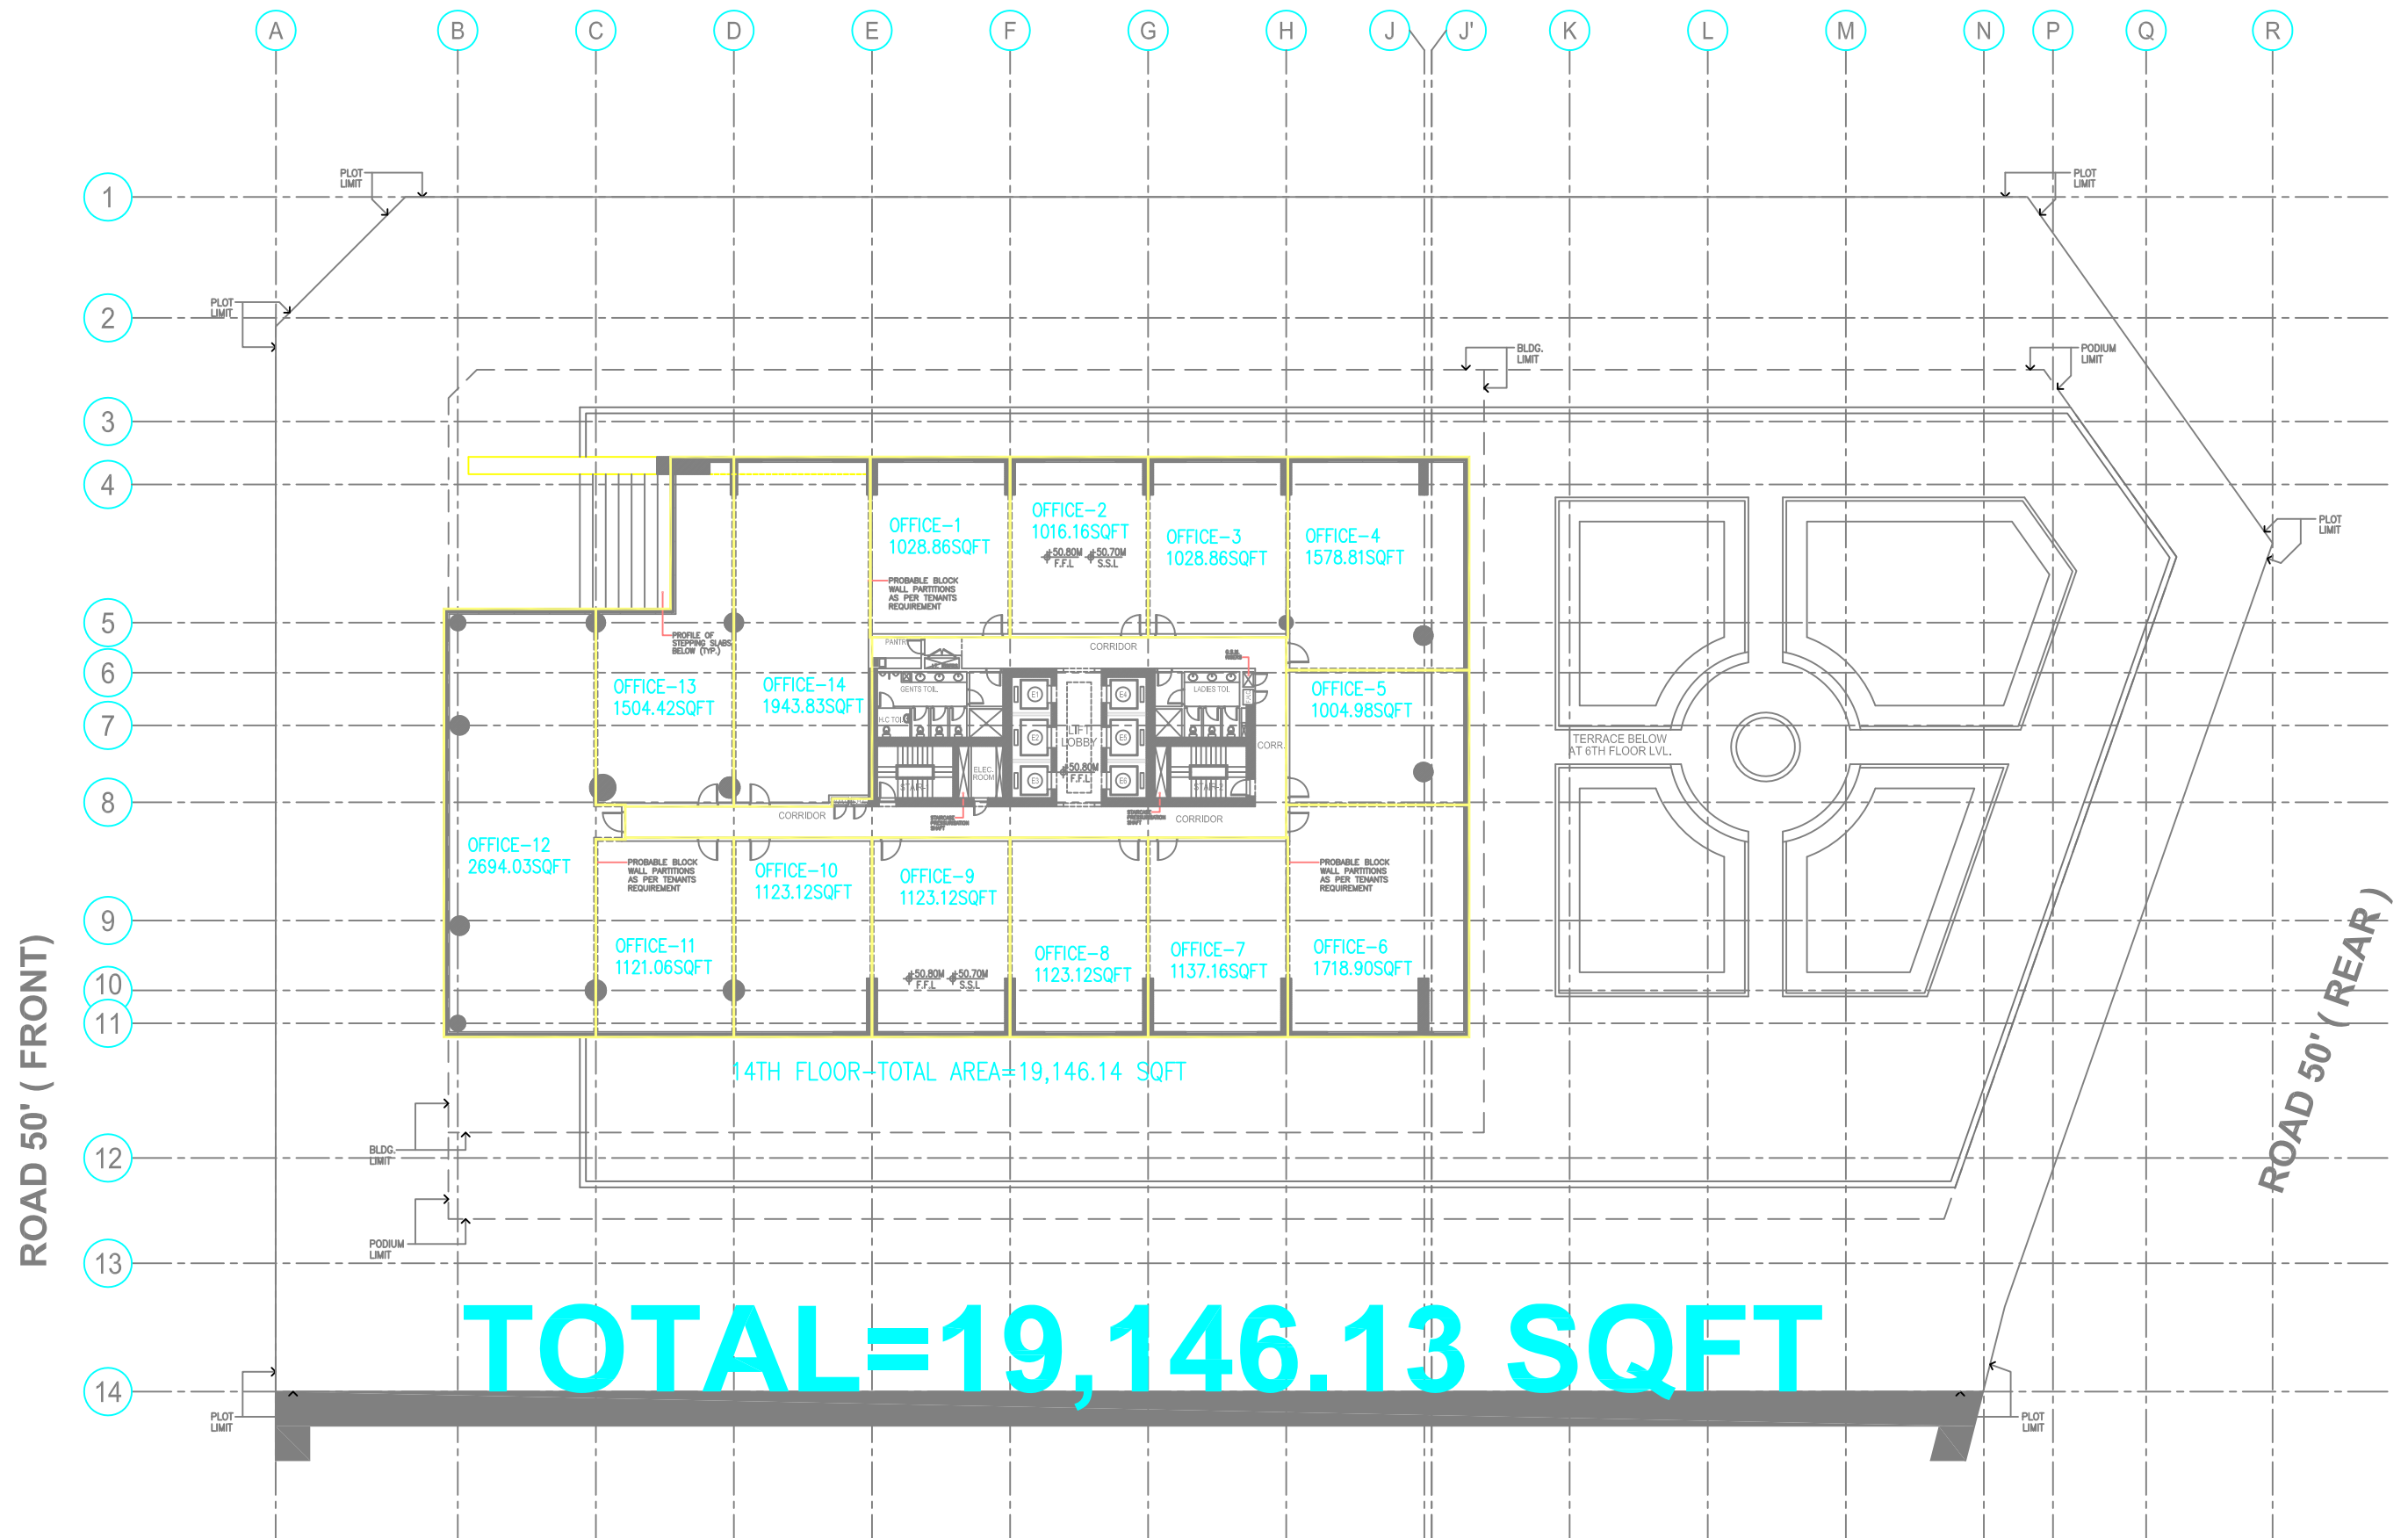

ADJACENT PLOT ( SIDE 1 )